



Bir chiziqli himoya sxemasi

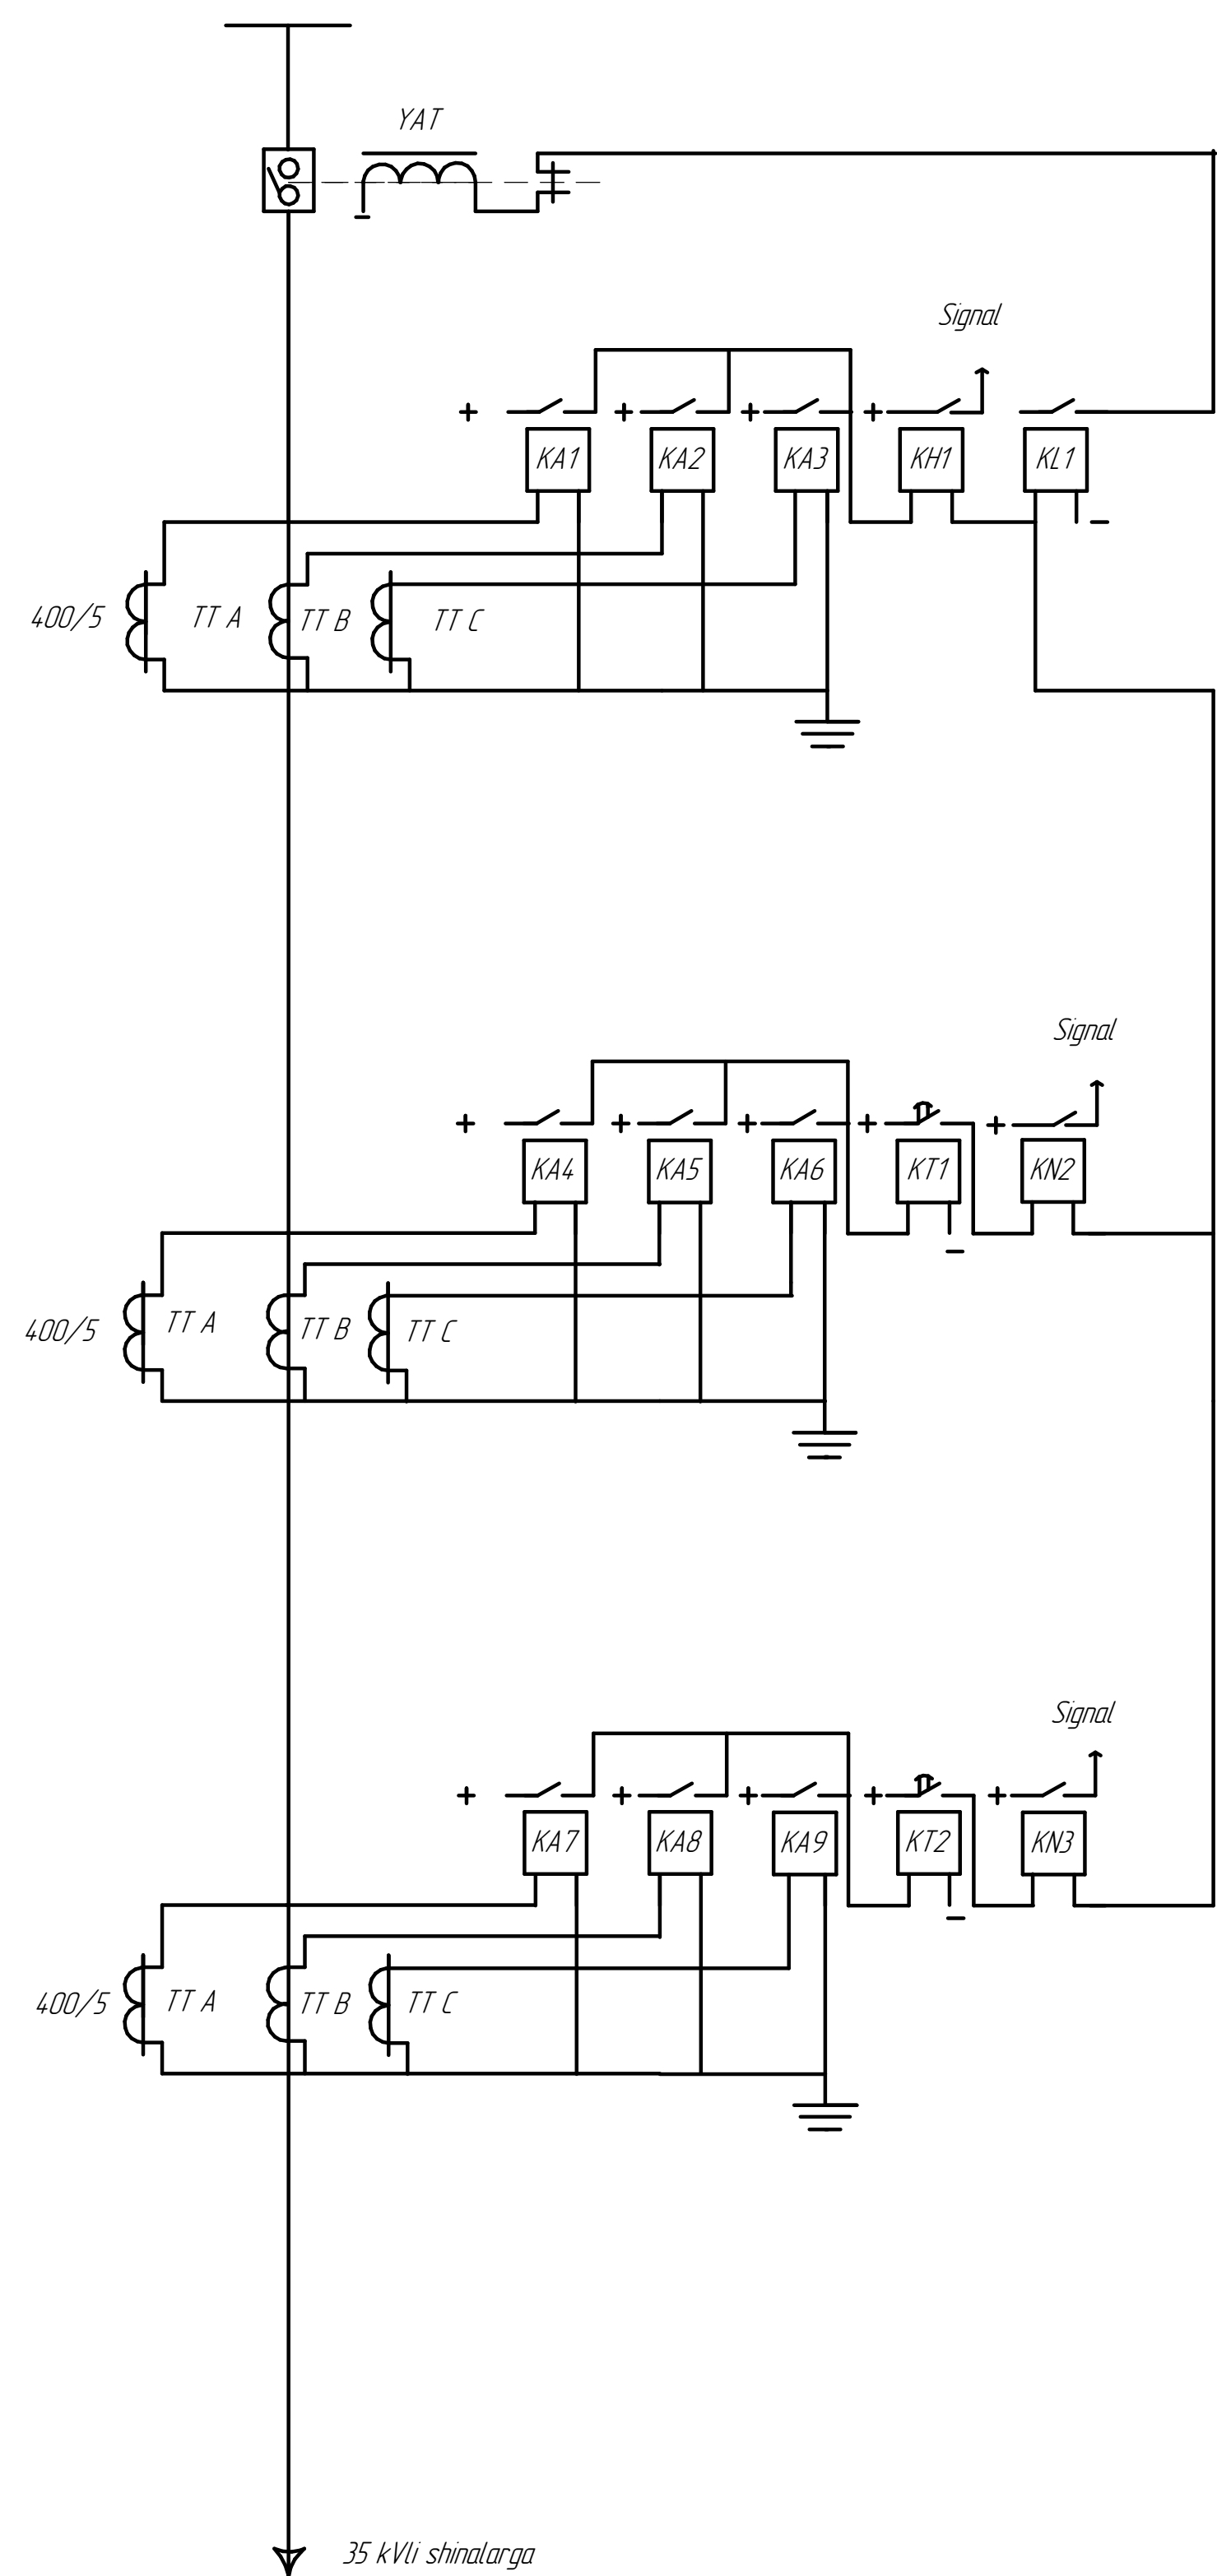

Ishga tushirish sxemasi

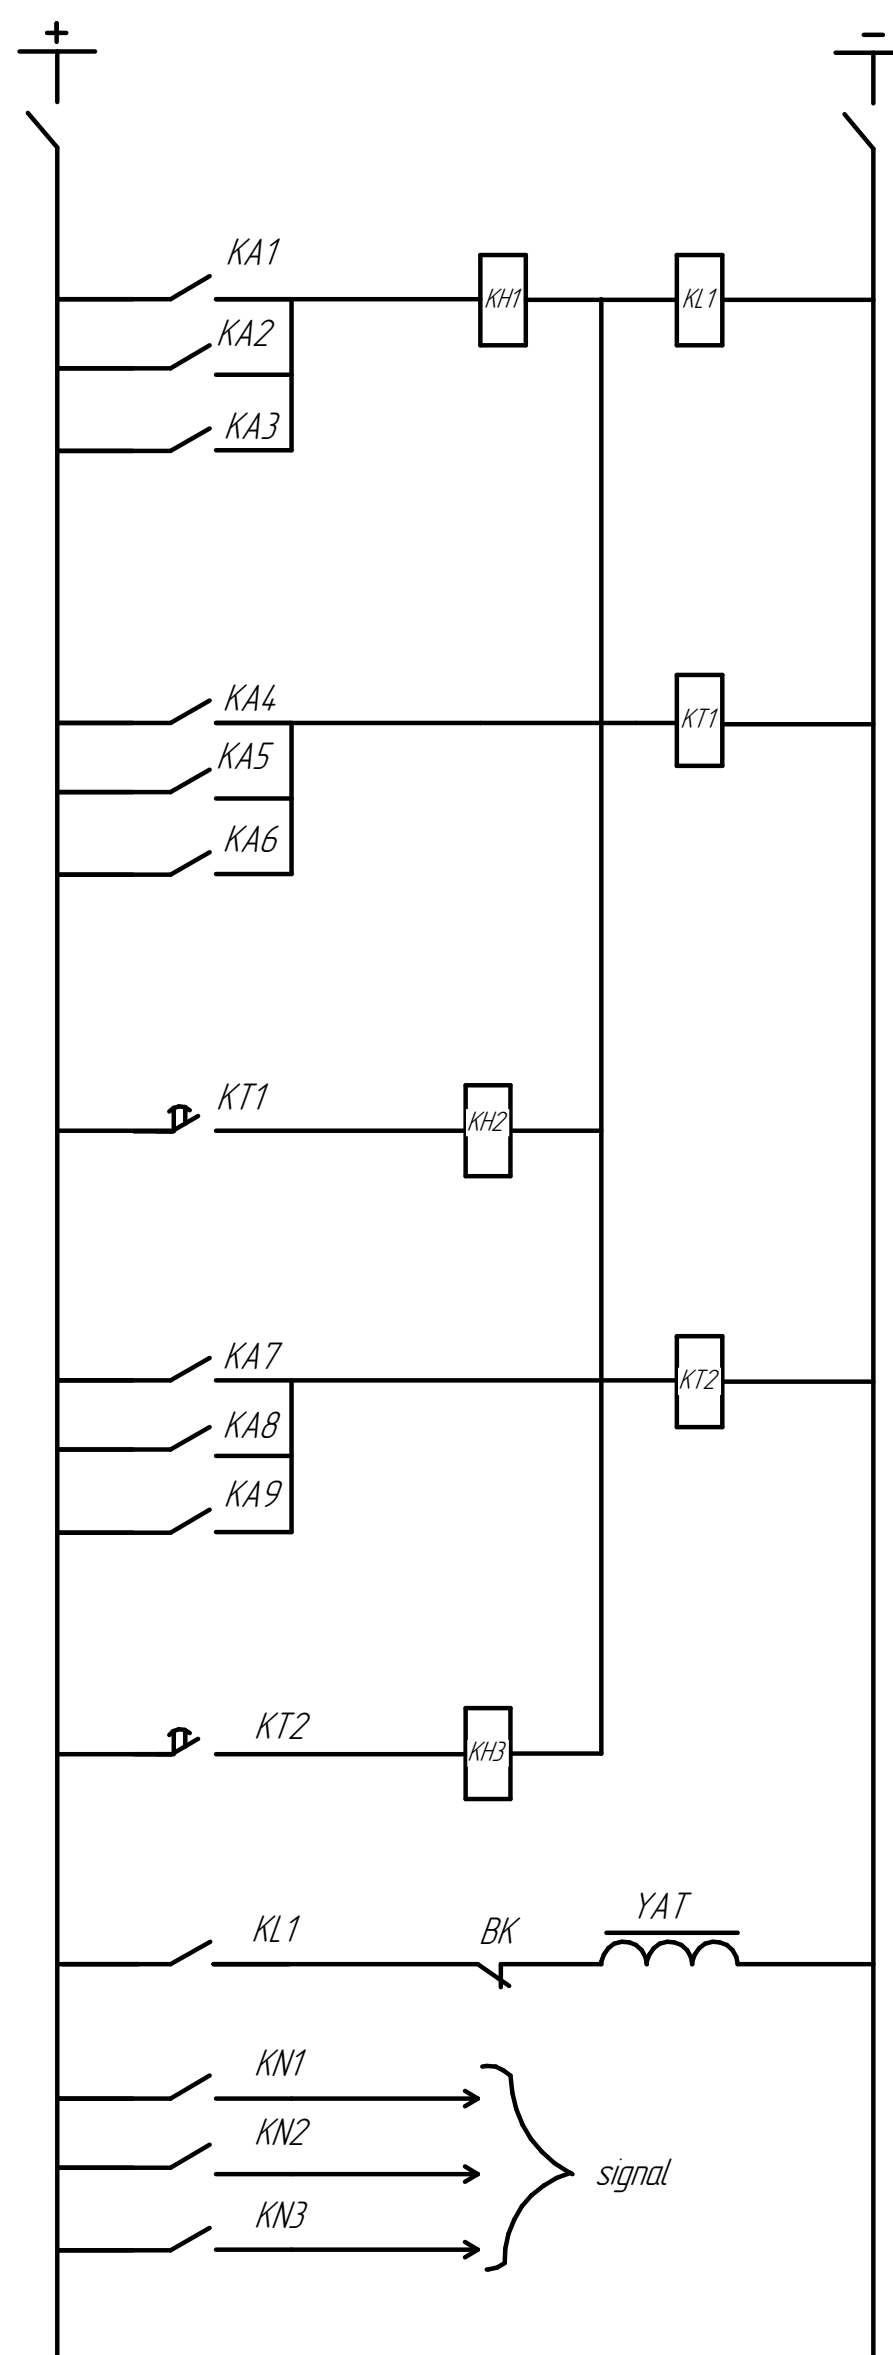

Sabr vaqtsiz tokli kesim

Sabr vaqtli tokli kesim

Maksimal tokli himoya
MTH

O'chirish zanjirlari

Habar zanjirlari

Shartli belgilar

	TT	Tok transformatori
	KA1	Elektromagnit tok relesi
	KH1	Elektromagnit ko'rsatgich relesi
	KT1	Elektromagnit vaqt relesi
	KL1	Elektromagnit oraliq relesi
		Avtomatik o'chirgich
		Qisqa tutashuv kontakti
		Qisqa tutashuv ochiq kontakti
		Ushlab turuvchi g'altak
	YAT	Elektromagnit chulg'amli o'chirgichlar
		Zaminlagich

O'zga	Vareq	Hujjat	Imza	Sana	Litr	Massa	Masshtab
Elvardi							
Rahbar					Vareq	Vareqalar	
Tekshirdi							
K. mudiri	Respublika						